

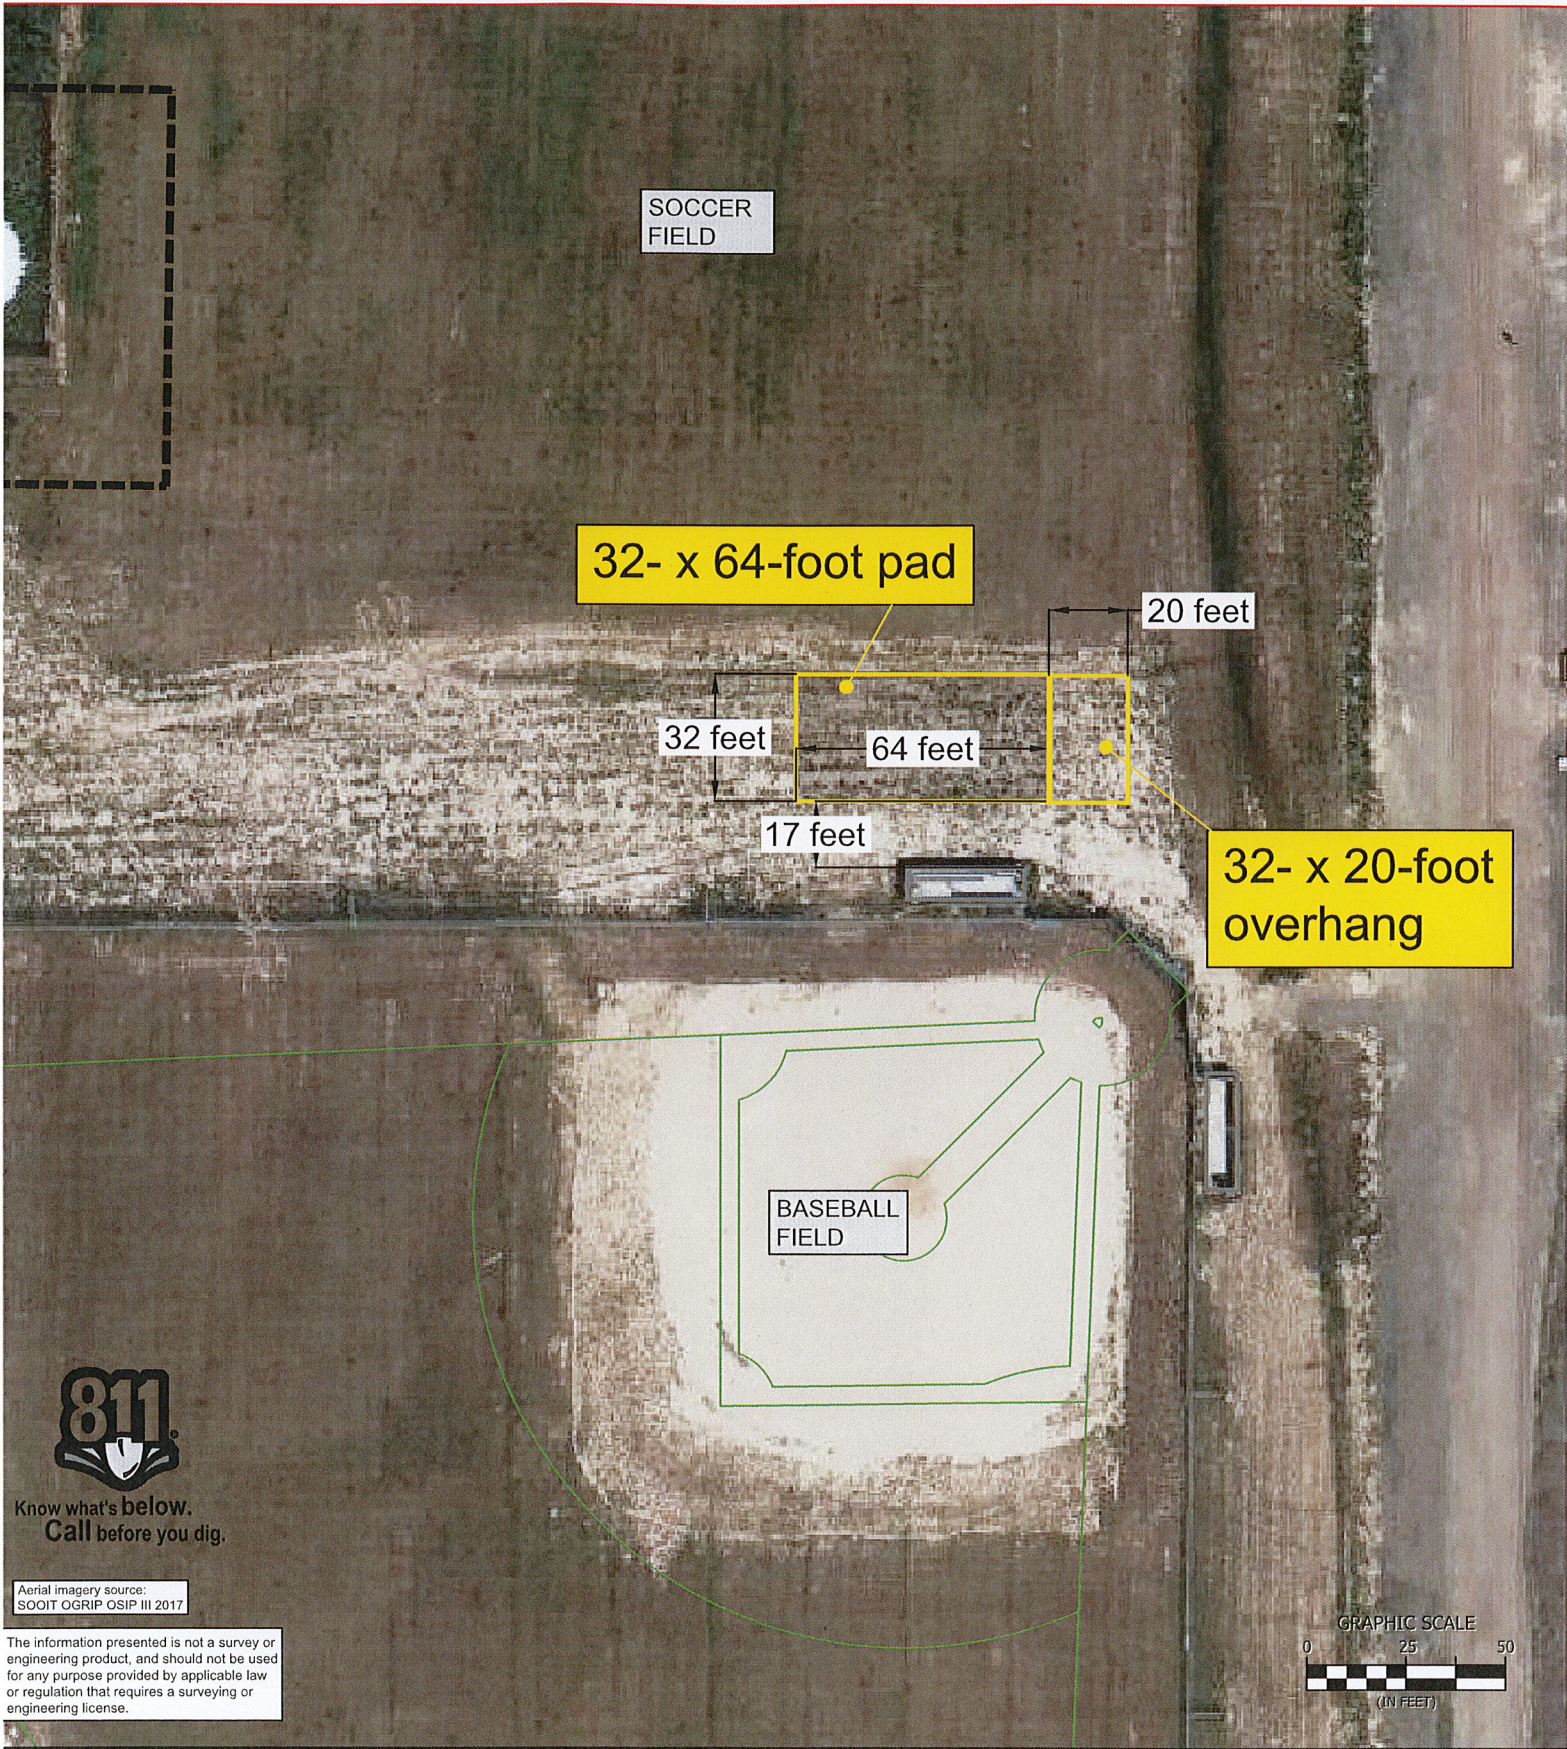
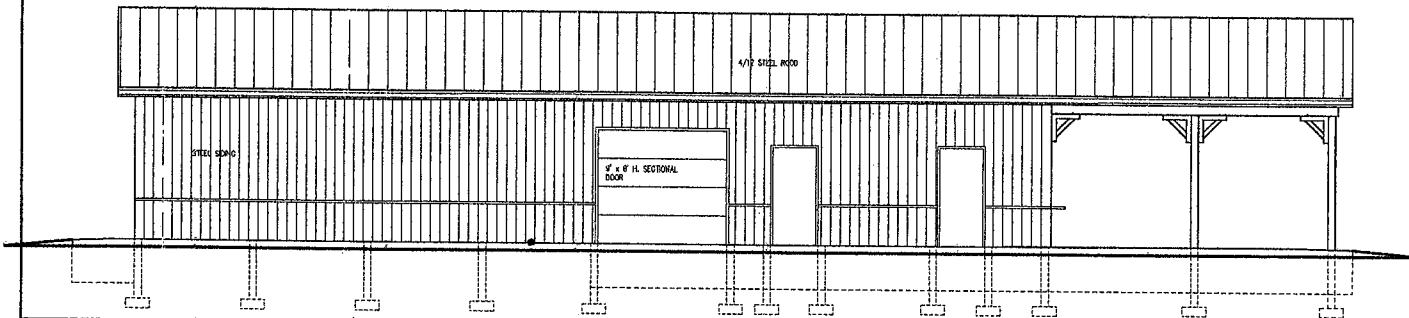
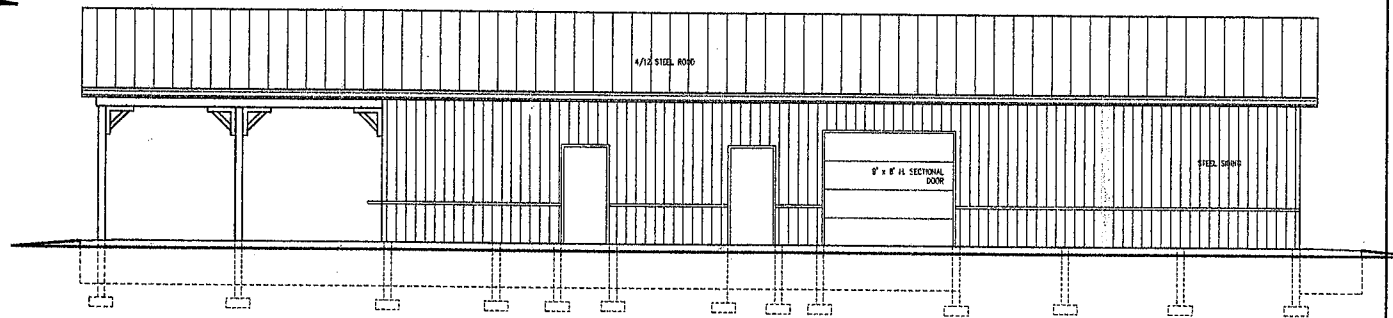
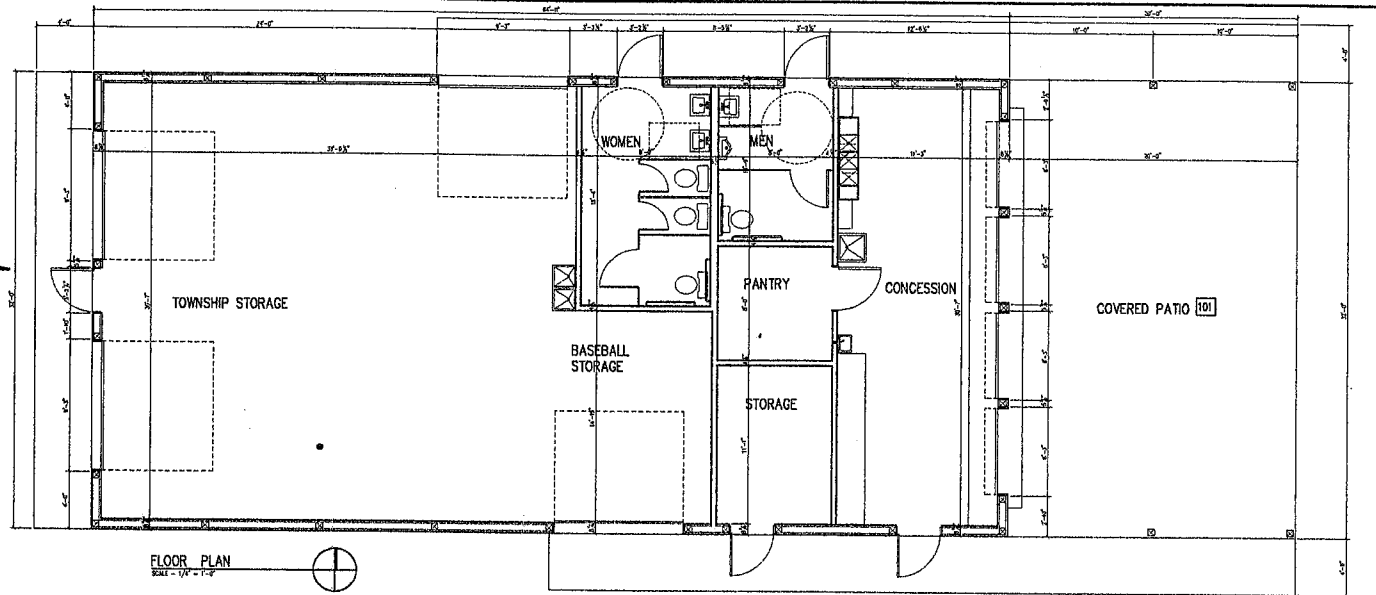


Rootstown Park Conceptual
Concession, Restroom, and Storage

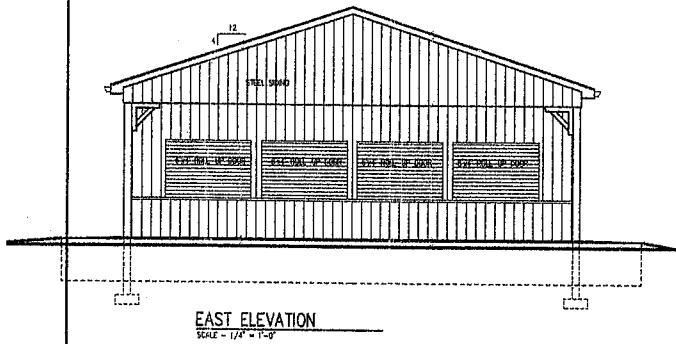

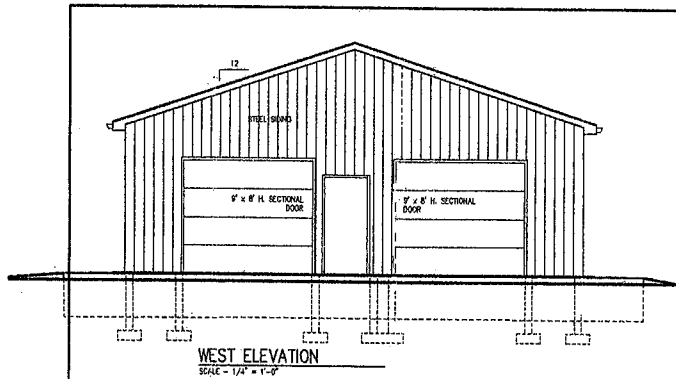

Concession / Storage / Toilet Room Building for
Rootstown Community Park
 4104 Case Avenue
 Rootstown, Ohio 44272
 8308
 12/31/23

Wilton Sluder Inc. # 8308
 expires 12/31/23